




Existing Front Elevation



Existing Rear Elevation



Existing Side Elevation

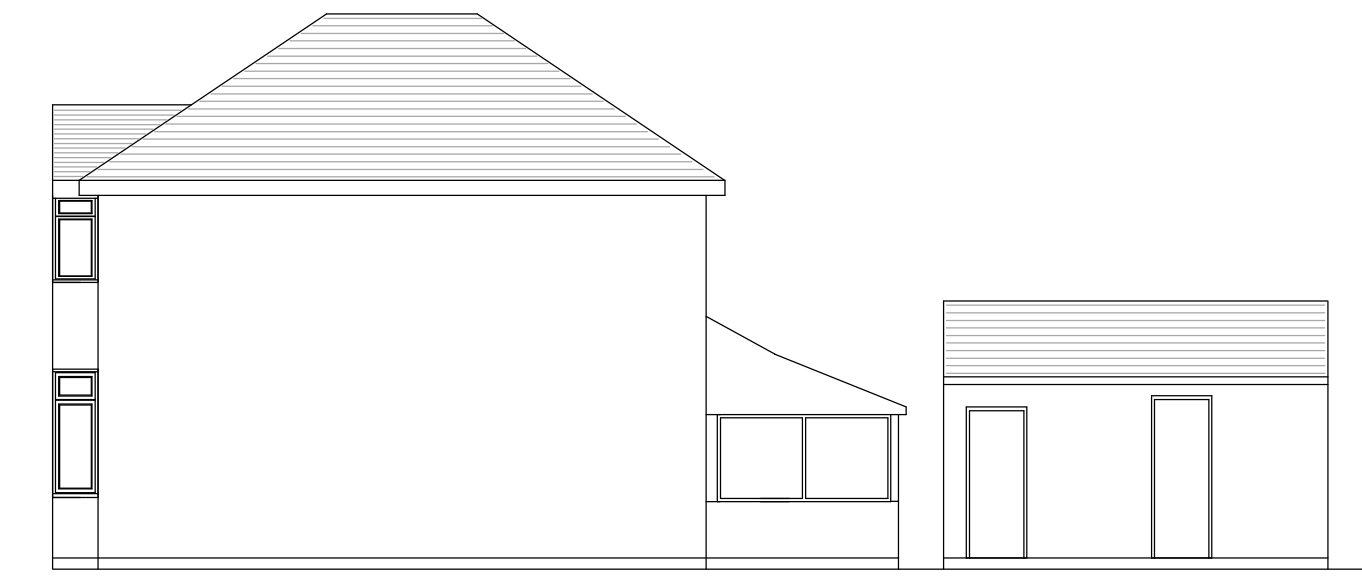


Existing Alternate Side Elevation




Proposed Front Elevation




Proposed Rear Elevation

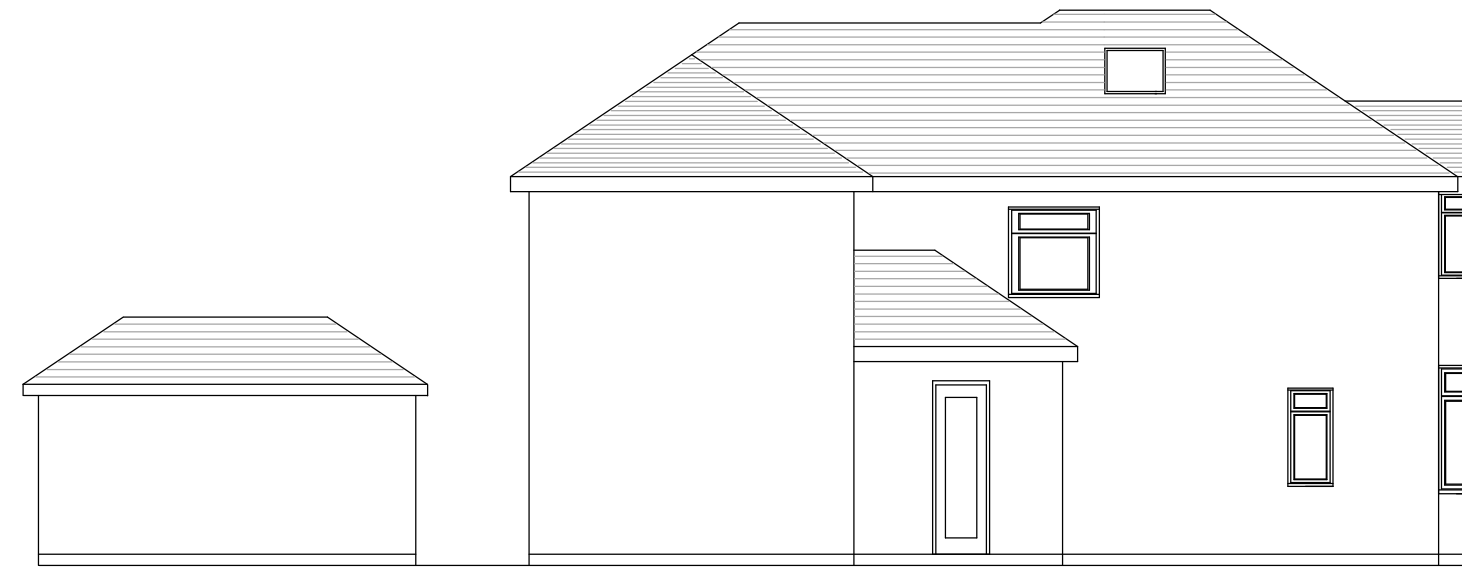


Proposed Side Elevation

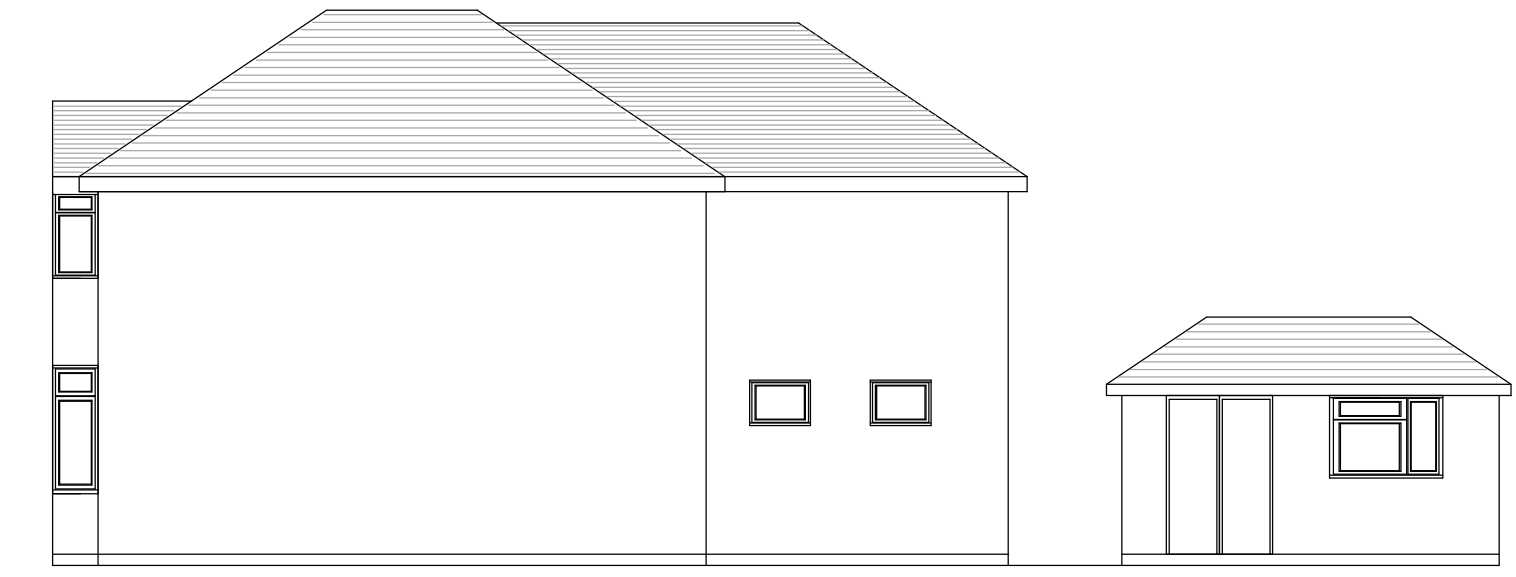






Proposed Alternate Side Elevation

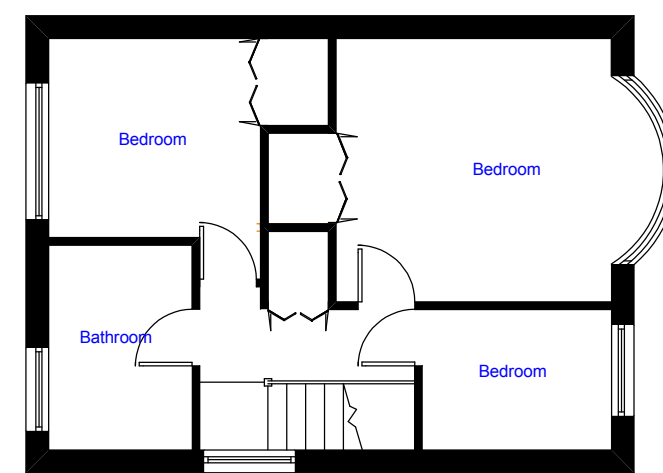

Existing 1st Floor

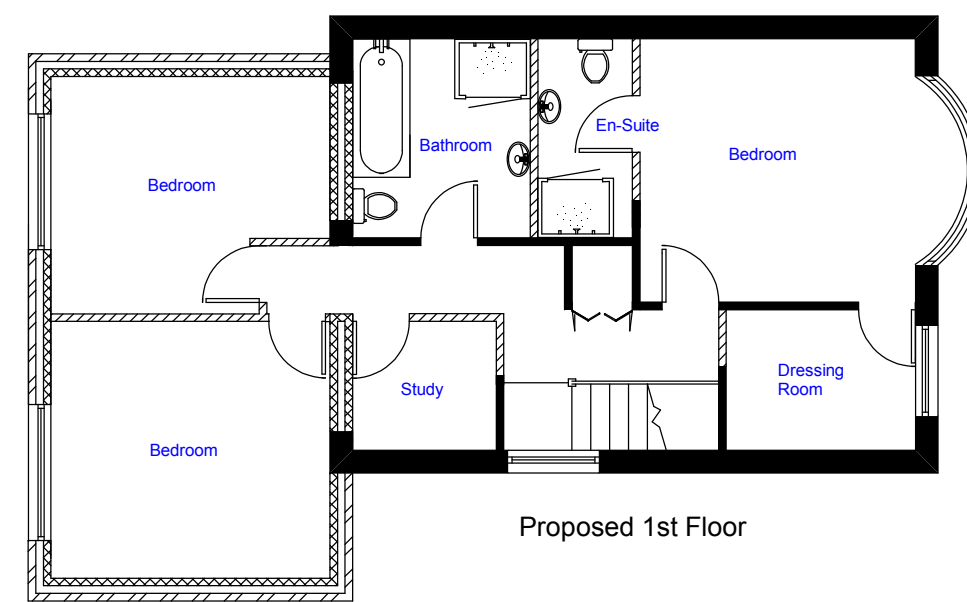

Proposed 1st Floor

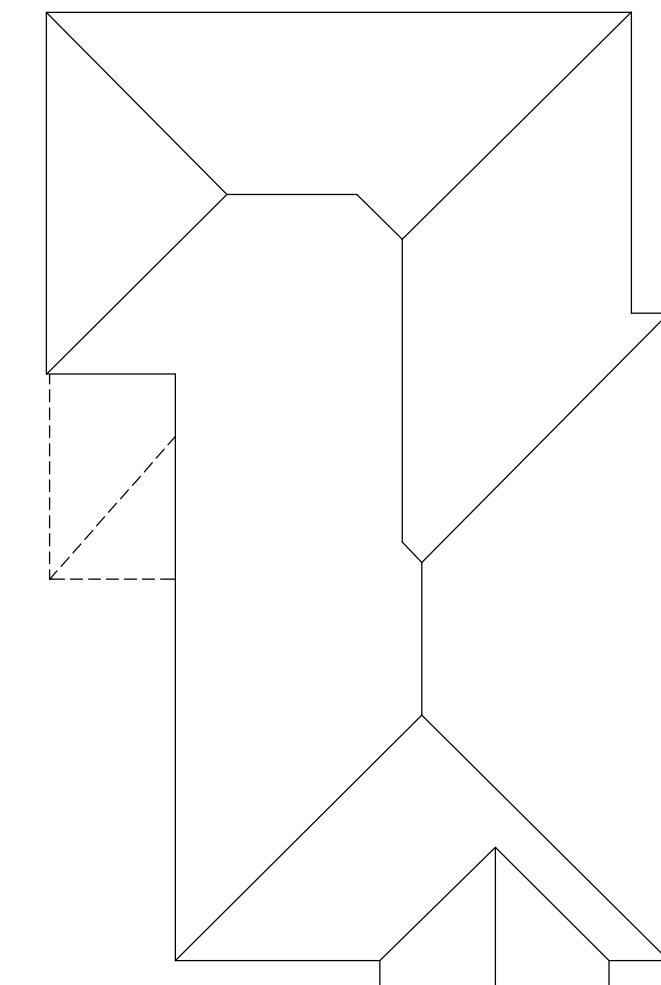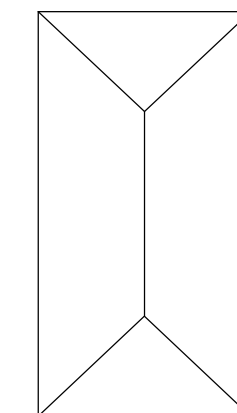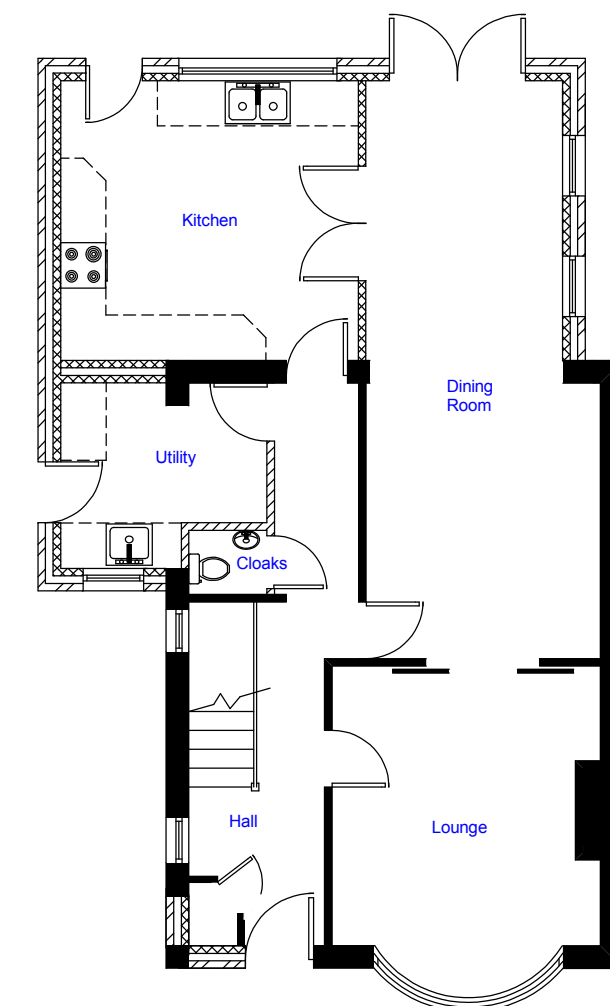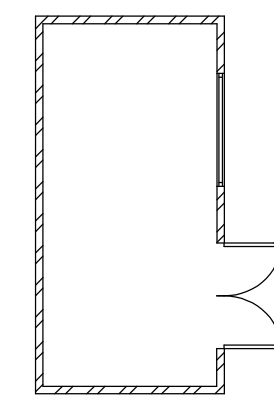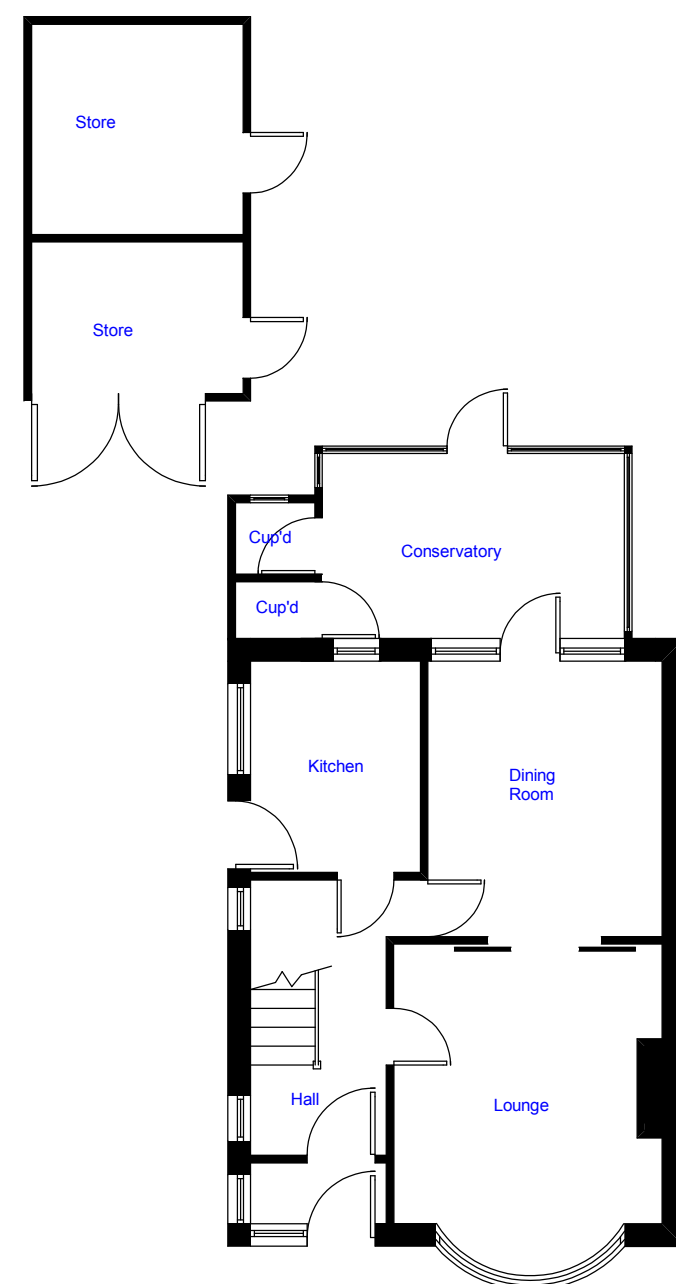

CLIENT
SITE ADDRESS
PROPOSAL
DATE
SCALES 1:100
JOB
DRAWING NO
Yateley Drawing Service Ltd www.YateleyDrawingService.co.uk Tel: 01252 660136